



LOTS WITH DENSITY EXCEPTIONS

LEGEND

 Neighbourhood Centre Lots



0 25 50 100
Meters

SCALE: 1: 3,250

Date Adopted: June 22, 2026

Date Effective: June 30, 2026

Map Projection: UTM Nad1983

Source: City of Coquitlam

SCHEDULE "F" TO BYLAW 3000, 1996

PAGE 1 of 3



LOTS WITH DENSITY EXCEPTIONS

LEGEND

 Medium-Density Residential Lots



0 25 50 100
Meters

SCALE: 1: 5,000

Date Adopted: June 22, 2026


Date Effective: June 30, 2026

Map Projection: UTM Nad1983

Source: City of Coquitlam

SCHEDULE "F" TO BYLAW 3000, 1996

PAGE 2 of 3

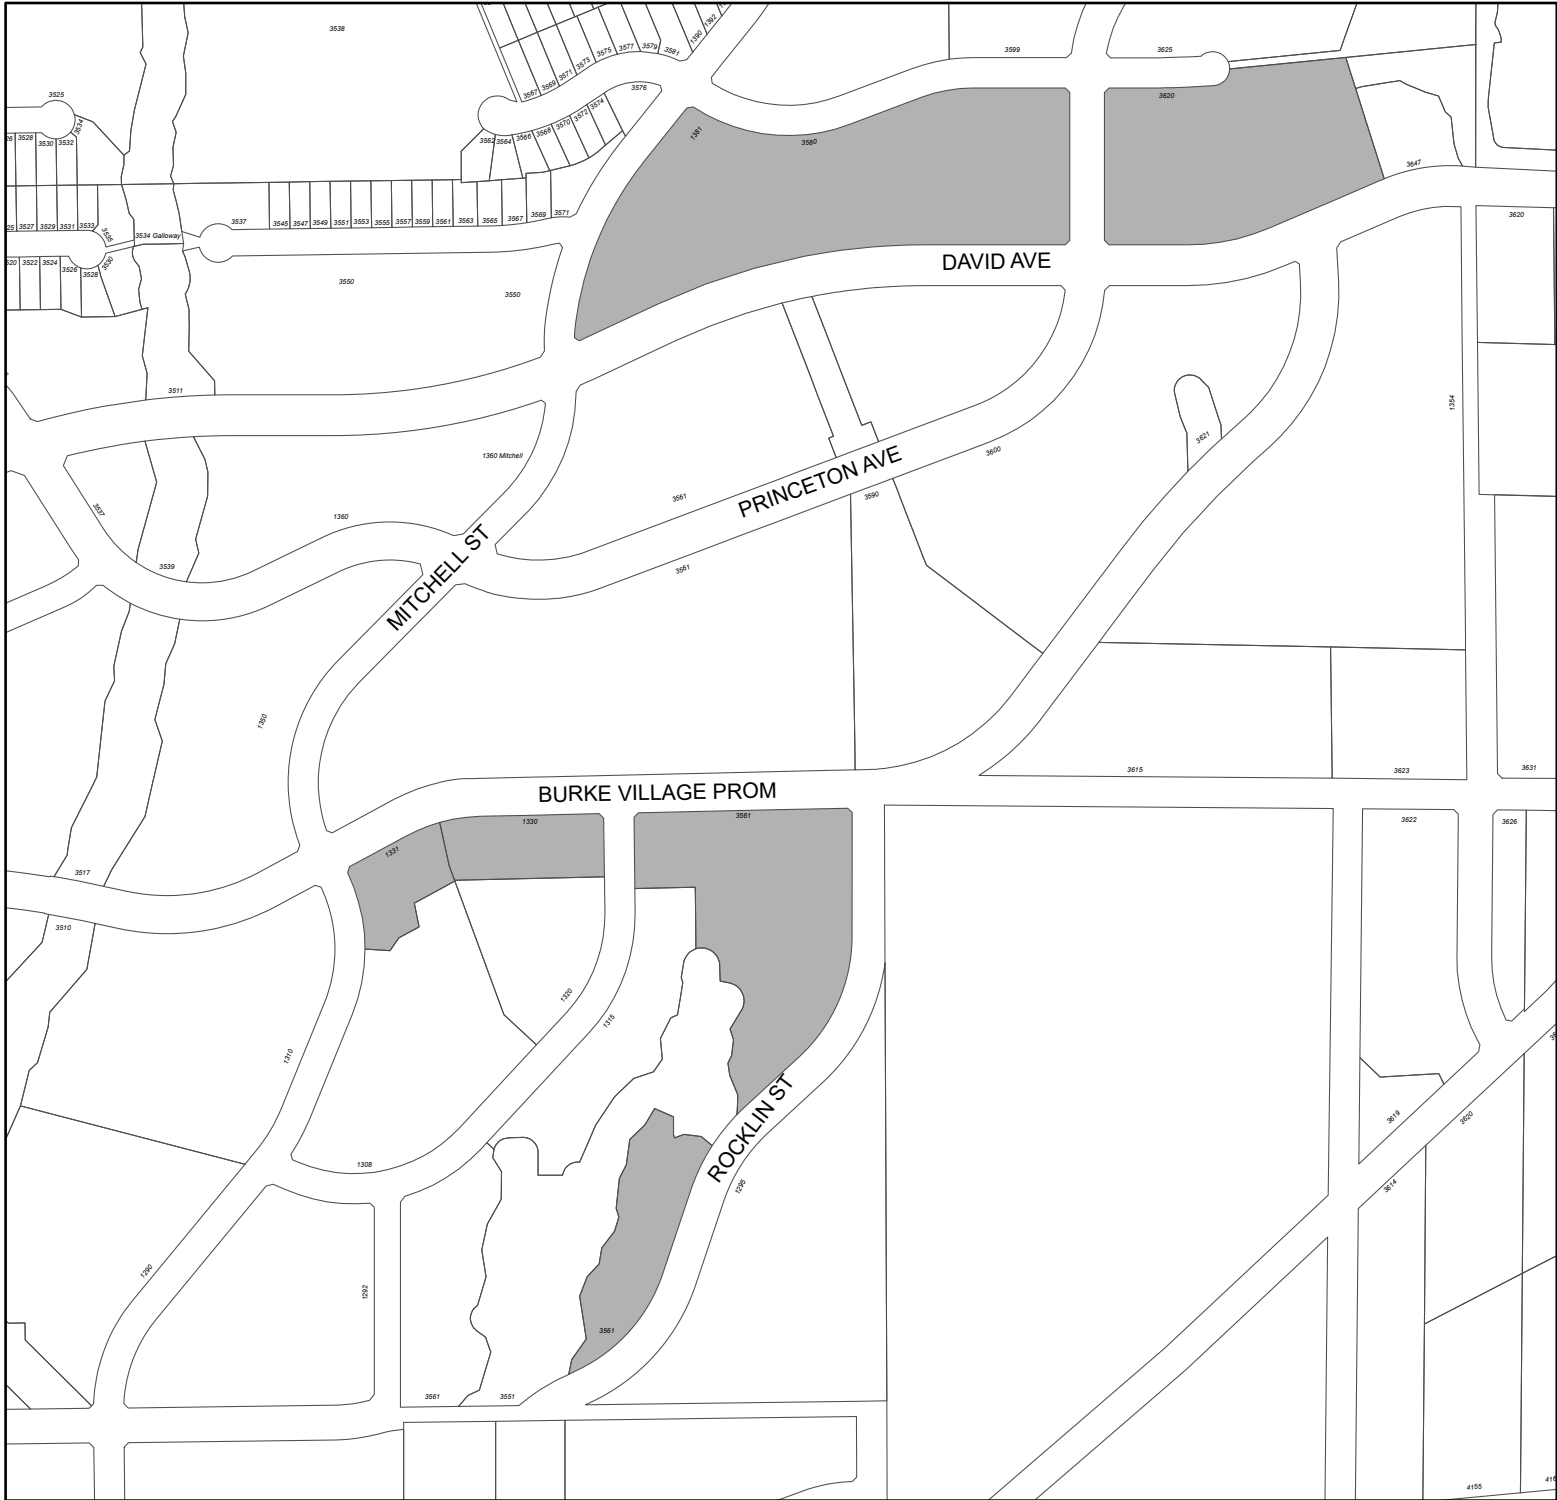

LOTS WITH DENSITY EXCEPTIONS

LEGEND

 Medium-Density Residential Lots



0 25 50 100
Meters

SCALE: 1: 5,000

Date Adopted: June 22, 2026

Date Effective: June 30, 2026

Map Projection: UTM Nad1983

Source: City of Coquitlam

**SCHEDULE "F" TO
BYLAW 3000, 1996**