


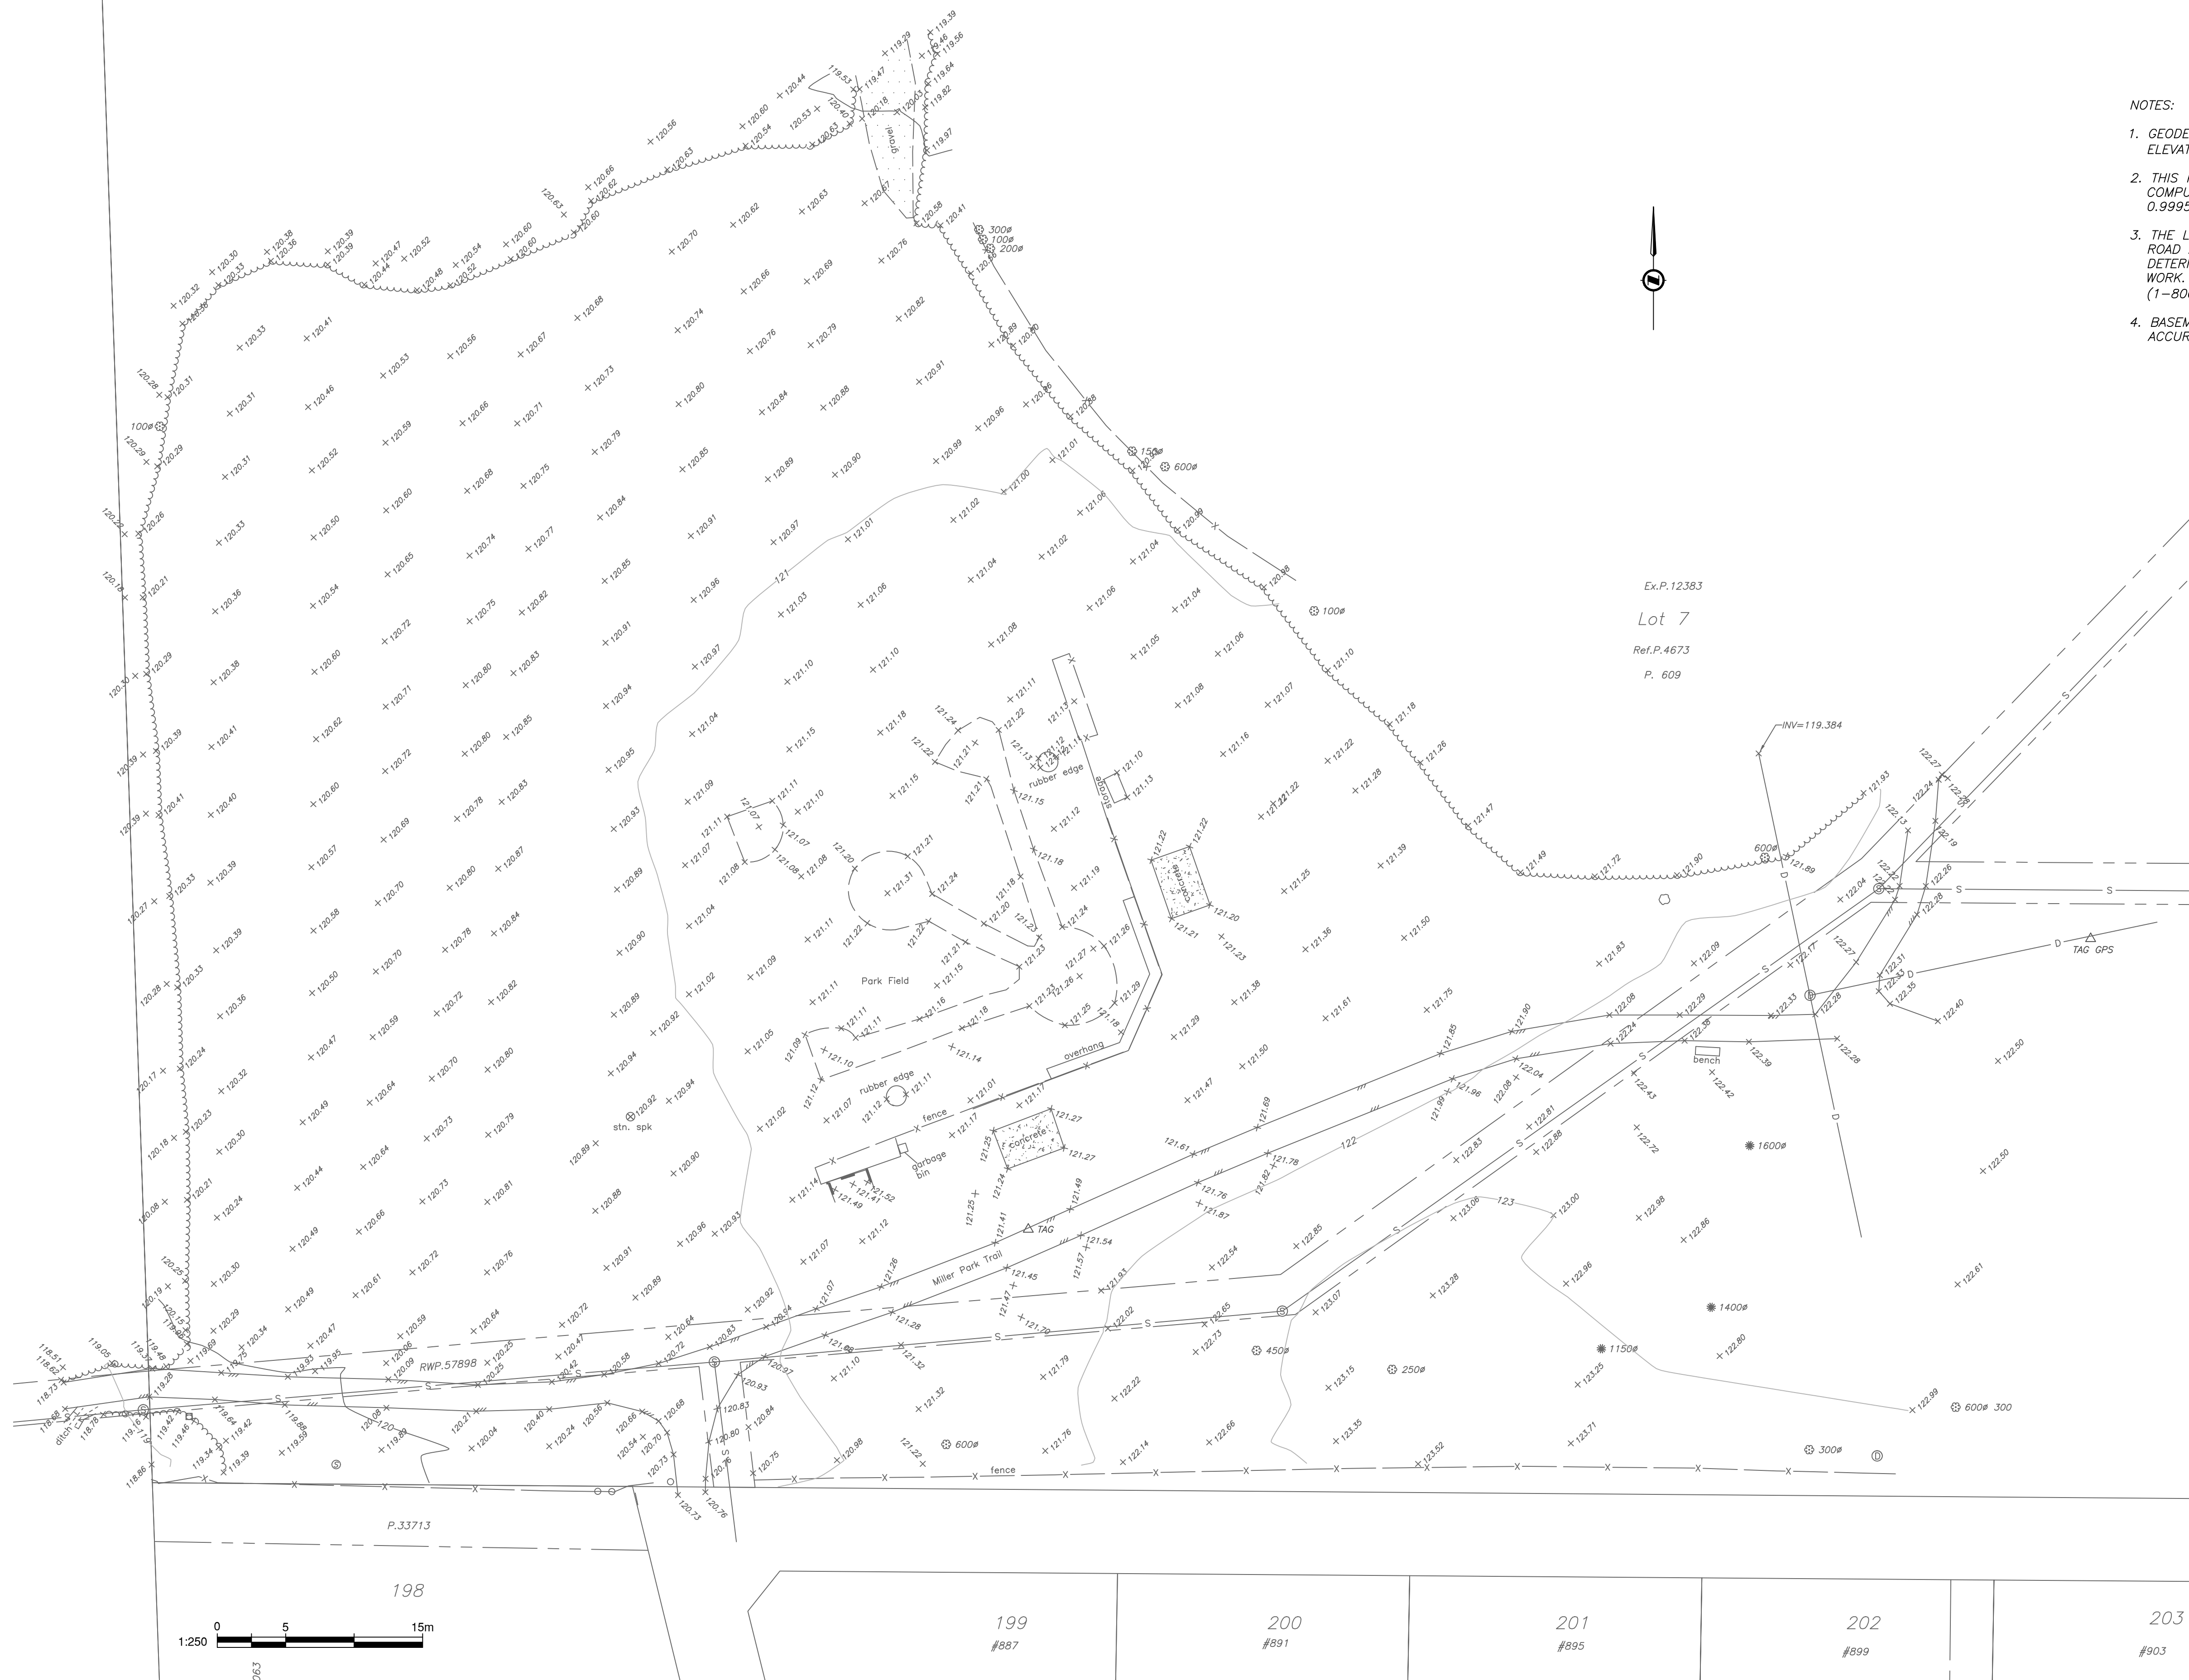

NOTES:

1. GEODETIC ELEVATIONS ARE DERIVED FROM G.P.S. OBSERVATION AT TAG5789 GPS, ELEVATION=122.711m, DATUM IS [CGVD28 (GVRD 2018)].
2. THIS PLAN SHOWS HORIZONTAL GROUND LEVEL MEASURED DISTANCES. PRIOR TO COMPUTATION OF NAD83 U.T.M. COORDINATES MULTIPLY BY THE COMBINED FACTOR 0.9995887. DATE OF SURVEY COMPLETION IS NOVEMBER 20, 2023.
3. THE LOCATION OF EXISTING UNDERGROUND UTILITIES ARE INDICATED IN THE PUBLIC ROAD ALLOWANCE ONLY AND ARE SHOWN APPROXIMATE. THE CONTRACTOR SHALL DETERMINE THE EXACT LOCATION OF ALL EXISTING UTILITIES BEFORE COMMENCING WORK. BC ONE-CALL PROVIDES UNDERGROUND UTILITY LOCATIONS (1-800-474-6886).
4. BASEMAP WAS IMPORTED FROM CITY OF COQUITLAM G.I.S. COORDINATE GEOMETRY. ACCURACY IS ESTIMATED AT $\pm 0.1m$.

SUPPLEMENTARY LEGEND

- #100 House Number (Civic Address)
- Fence Post
- ✻ 300 Vegetation Coniferous (diameter mm)
- ✪ 300 Vegetation Deciduous (diameter mm)
- Wall
- Bush outline
- Fence
- Ditch Bottoms
- Ditch Tops
- Concrete

Edge of pavement	Hydrant	Sanitary service	Hydro Gyo Wire
Watermain and valve	Water air valve	Sanitary cleanout	Hydro Kiosk
Drainage sewer, MH	Water blowoff	Utility pole (joint pole)	Vegetation Conifer
Drainage ditch	Water service	Utility pole with light	Vegetation Deciduous
Sanitary sewer, MH	Catch basin, top inlet	Streetlight, davit	Vegetation Shrub
Sanitary forcemain	SPM - Catch basin, side inlet	Streetlight, post top	Survey Traverse Hub
Gasmain and valve	Catch basin, underground	Corb's signal pole	Survey Intersection
Hydro duct, MH	UE - Drainage service	Traffic signal pole	Survey Lead Plug
Telephone duct, MH	Drainage cleanout	Junction box	Survey Monument

No.	Date	By	Revisions

Design by	Date
Drawn by R.D.	Date NOV/2023
Checked by	Date
Approved by	Date

Coquitlam

Engineering & Public Works
3000 Guildford Way, Coquitlam, B.C. V3B 7N2

Project MILLER PARK

Description	TOPOGRAPHIC SURVEY
-------------	--------------------


File: 23Miller11282416T1

Plot Date: December 2, 2023

FIELD CUTOUT LAYOUT



- PROJECT NOTE:
- 1. CONTRACTOR TO PROVIDE SHOP DRAWINGS FOR LAYOUT OF FIELD CUTOUT.
 - 2. FIELD LAYOUT TO COMPLY W/ LITTLE LEAGUE BASEBALL FIELD SPECIFICATIONS.
 - 3. 100mm DEPTH ROCK DUST COMPACTED 95% MPD

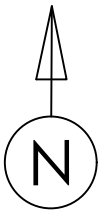

PROJECT TITLE	DRAWN BY	SET	PROJECT NO.	SCALE
MILLER PARK CONSTRUCTION SERVICES	IS			1:500
SHEET TITLE	DATE	COURSE NO.	SHEET NO.	ISS. FOR ADDENDUM
FIELD CUTOUT LAYOUT	AUG 8, 2024			



Parks, Recreation, Culture & Facilities

3000 Guildford Way, Coquitlam, B.C. V3B 7N2