

**PLAN OF SUBDIVISION OF LOT 4,
OF THE EAST HALF OF BLOCK 34 AND
OF A PORTION OF THE WEST HALF OF
BLOCK 35, OF LOTS 3, 108, 45 AND
PARTS OF LOTS 1 AND 16, GROUP 1,
NEW WESTMINSTER DISTRICT.
ACCORDING TO PLANS 874 AND 8704.**

13864

Re L 207563E


Deposited in the Land Registry
Office of New Westminster, B. C.
this 16th day of September 1953

[Signature]
Registrar

SCALE: 1 INCH = 100 FEET.

Legend:-

- Bearings referred to Meridian of Plan 8704.
- O.I.P. indicates iron post found in place.
- O.P. indicates wooden post found in place.
- I.P. indicates 1/2" x 30" galvanized iron post set.
- indicates 4" x 30" cedar post set.

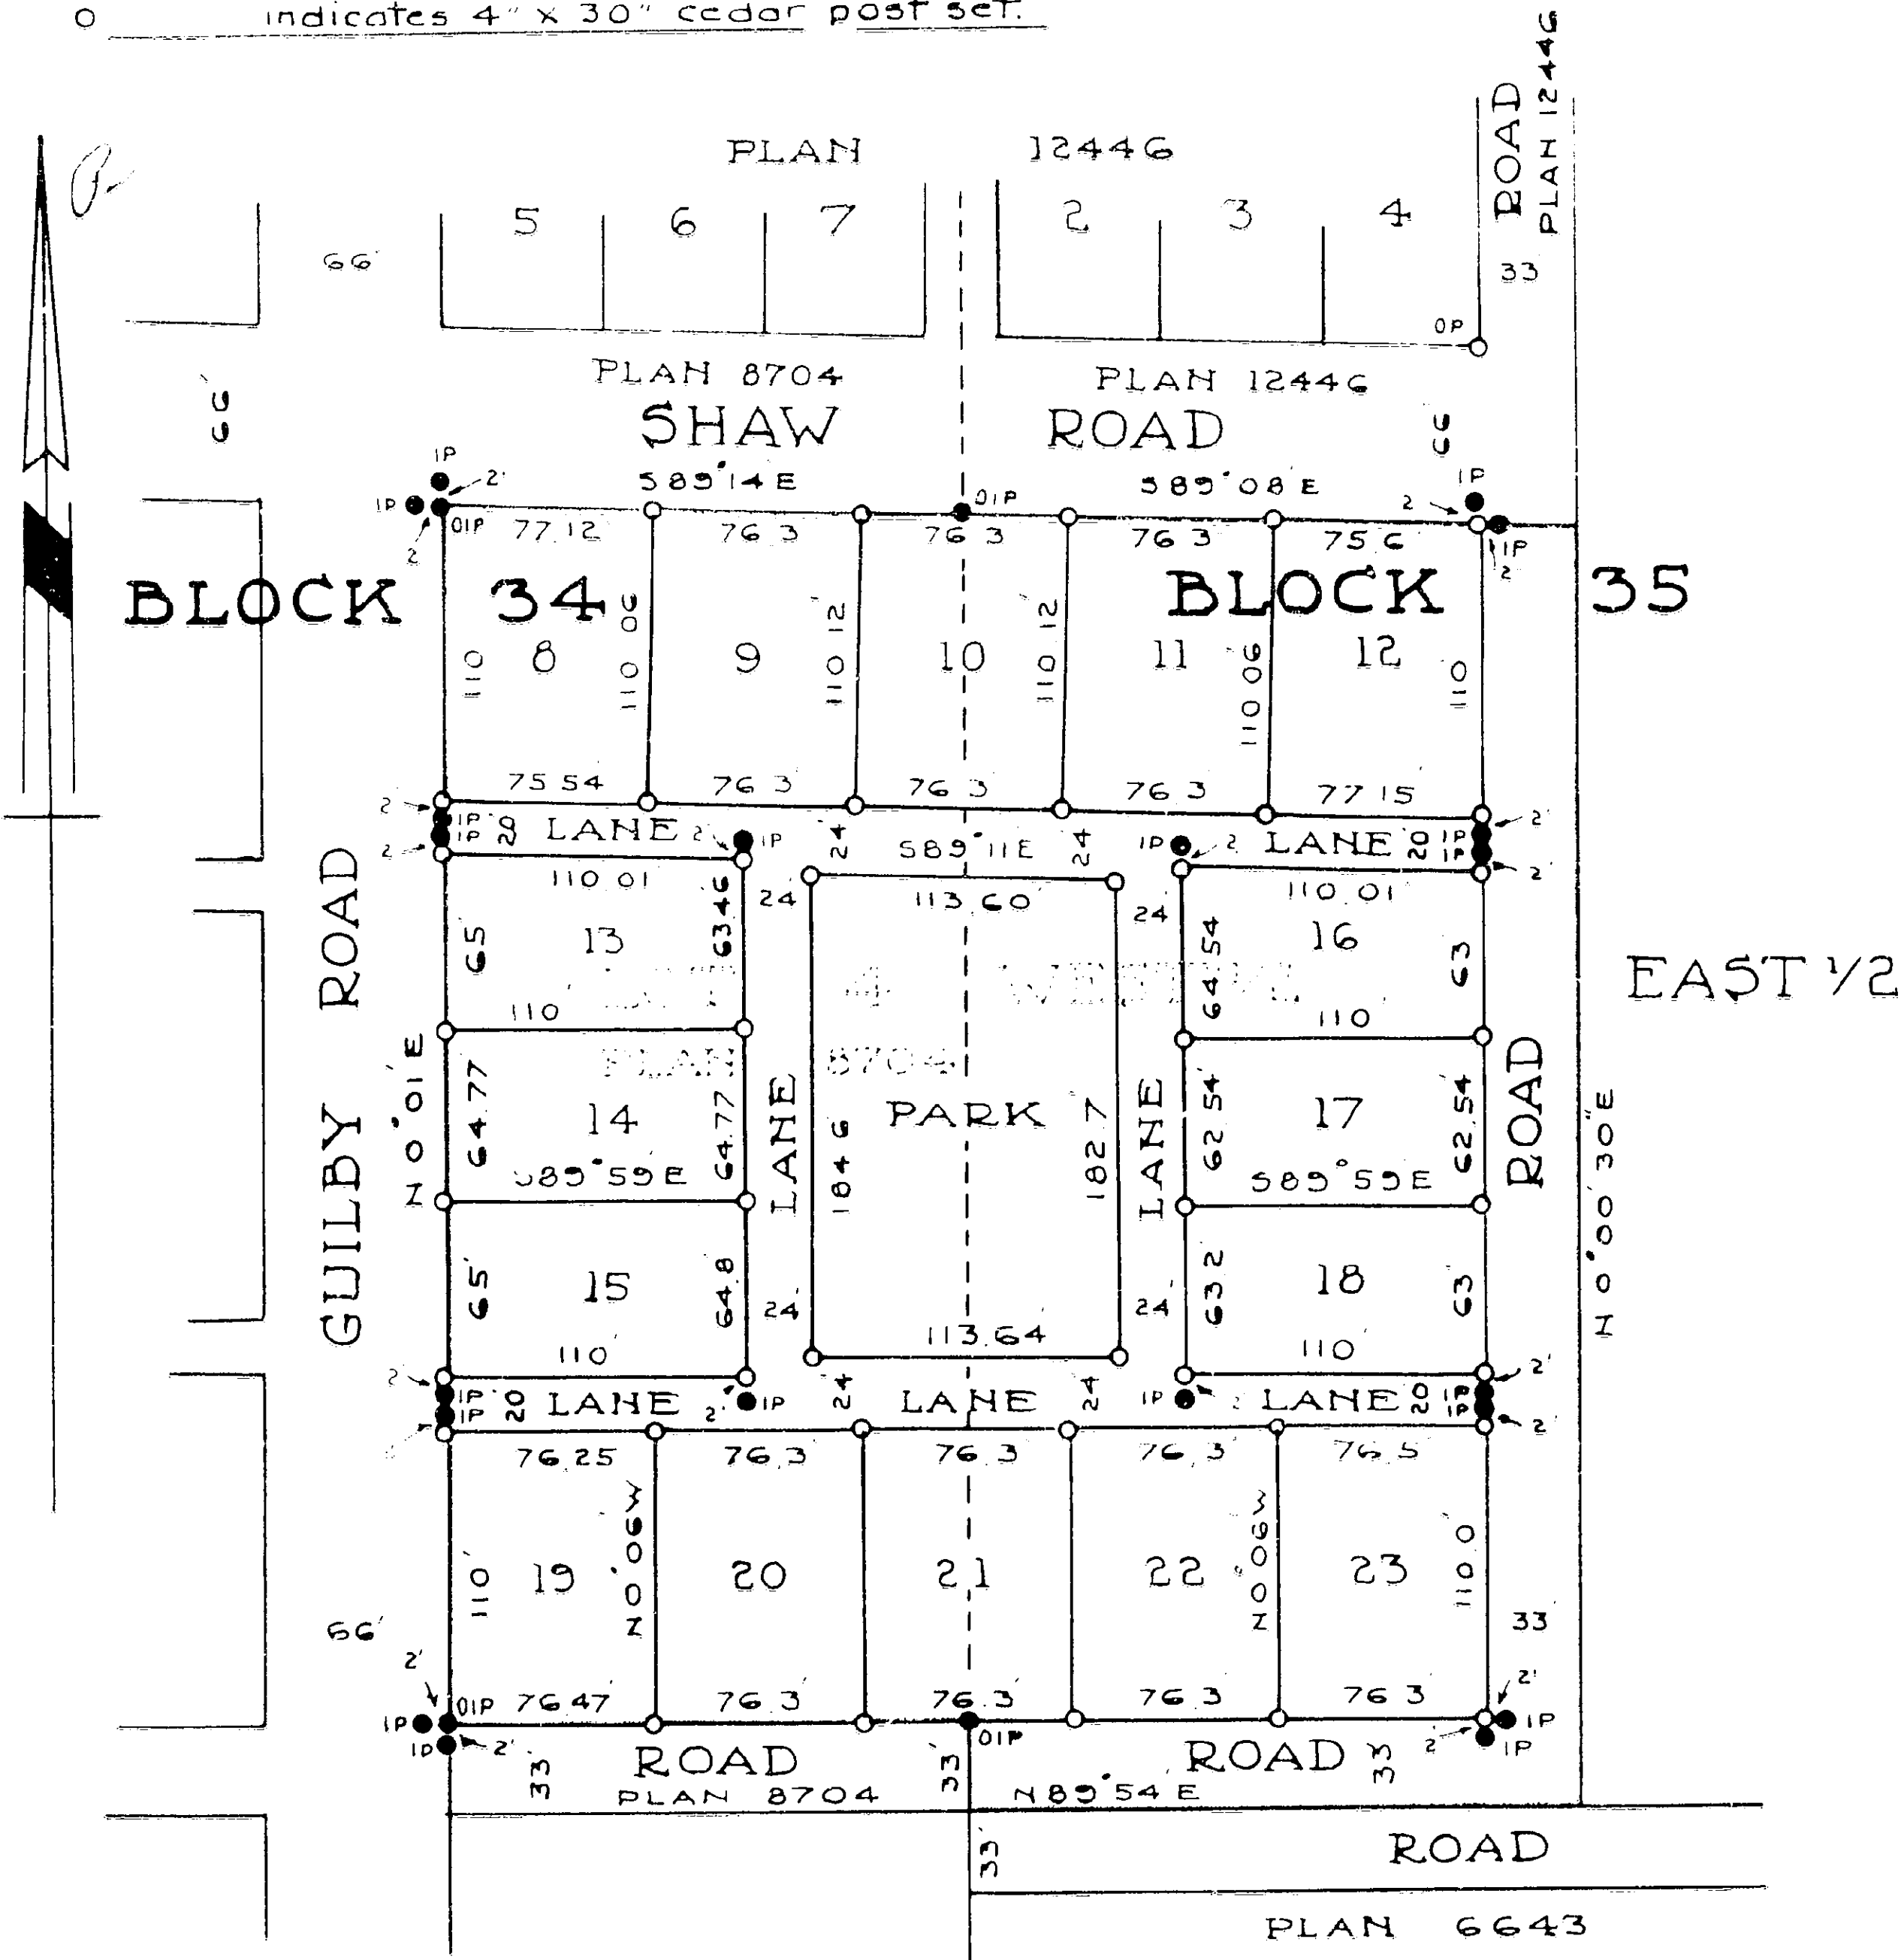

I Geoffrey K. Burnett, of the City of New Westminster, in the Province of British Columbia, a British Columbia Land Surveyor, make oath and say that I was present at, and did personally superintend the survey represented by this plan, and that the survey and plan are correct. The said survey was completed on the 8th day of August, 1953.

Geoffrey K. Burnett

Sworn before me this 13th day of August, 1953.

[Signature]
A Notary Public in and for the Province of British Columbia

Burnett, McGowan & Hunter,
Engineers and Surveyors,
New Westminster, B.C.

Approved under the Land Registry Act,
dated this 15th day of SEPTEMBER, 1953.

[Signature]
Approving Officer

Owner: *[Signature]*

Witness: *[Signature]*

Owner: *Bertha Elizabeth Colby*

Witness: *[Signature]*